
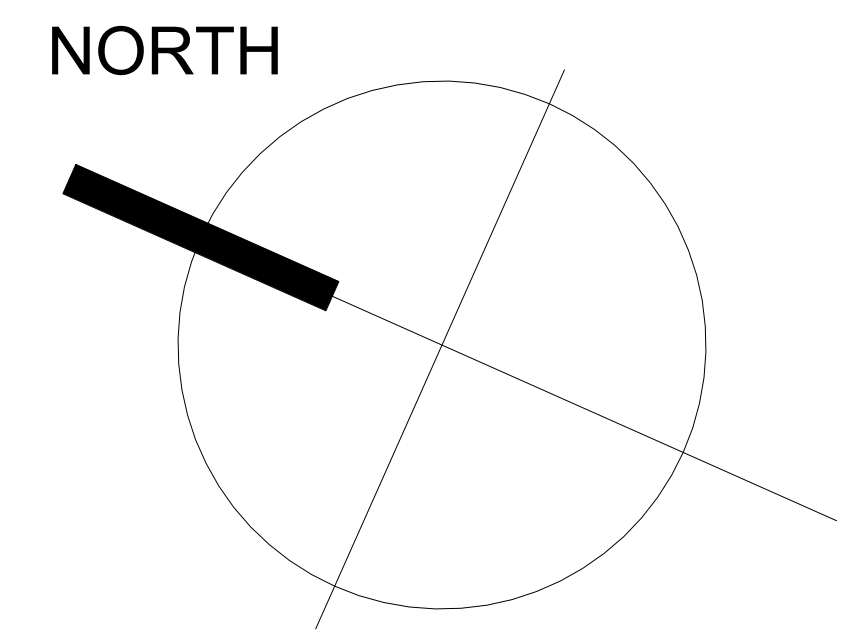


Exterior Power Washing and Glaze Cleaning

Phase Legend Symbol

- 1. Exterior Building Cleaning (8-11 days)
- 2. Exterior Building Cleaning (4-6 days)
- 3. Exterior Building Cleaning (5-9 days)
- 4. Exterior Building Cleaning (5-9 days)

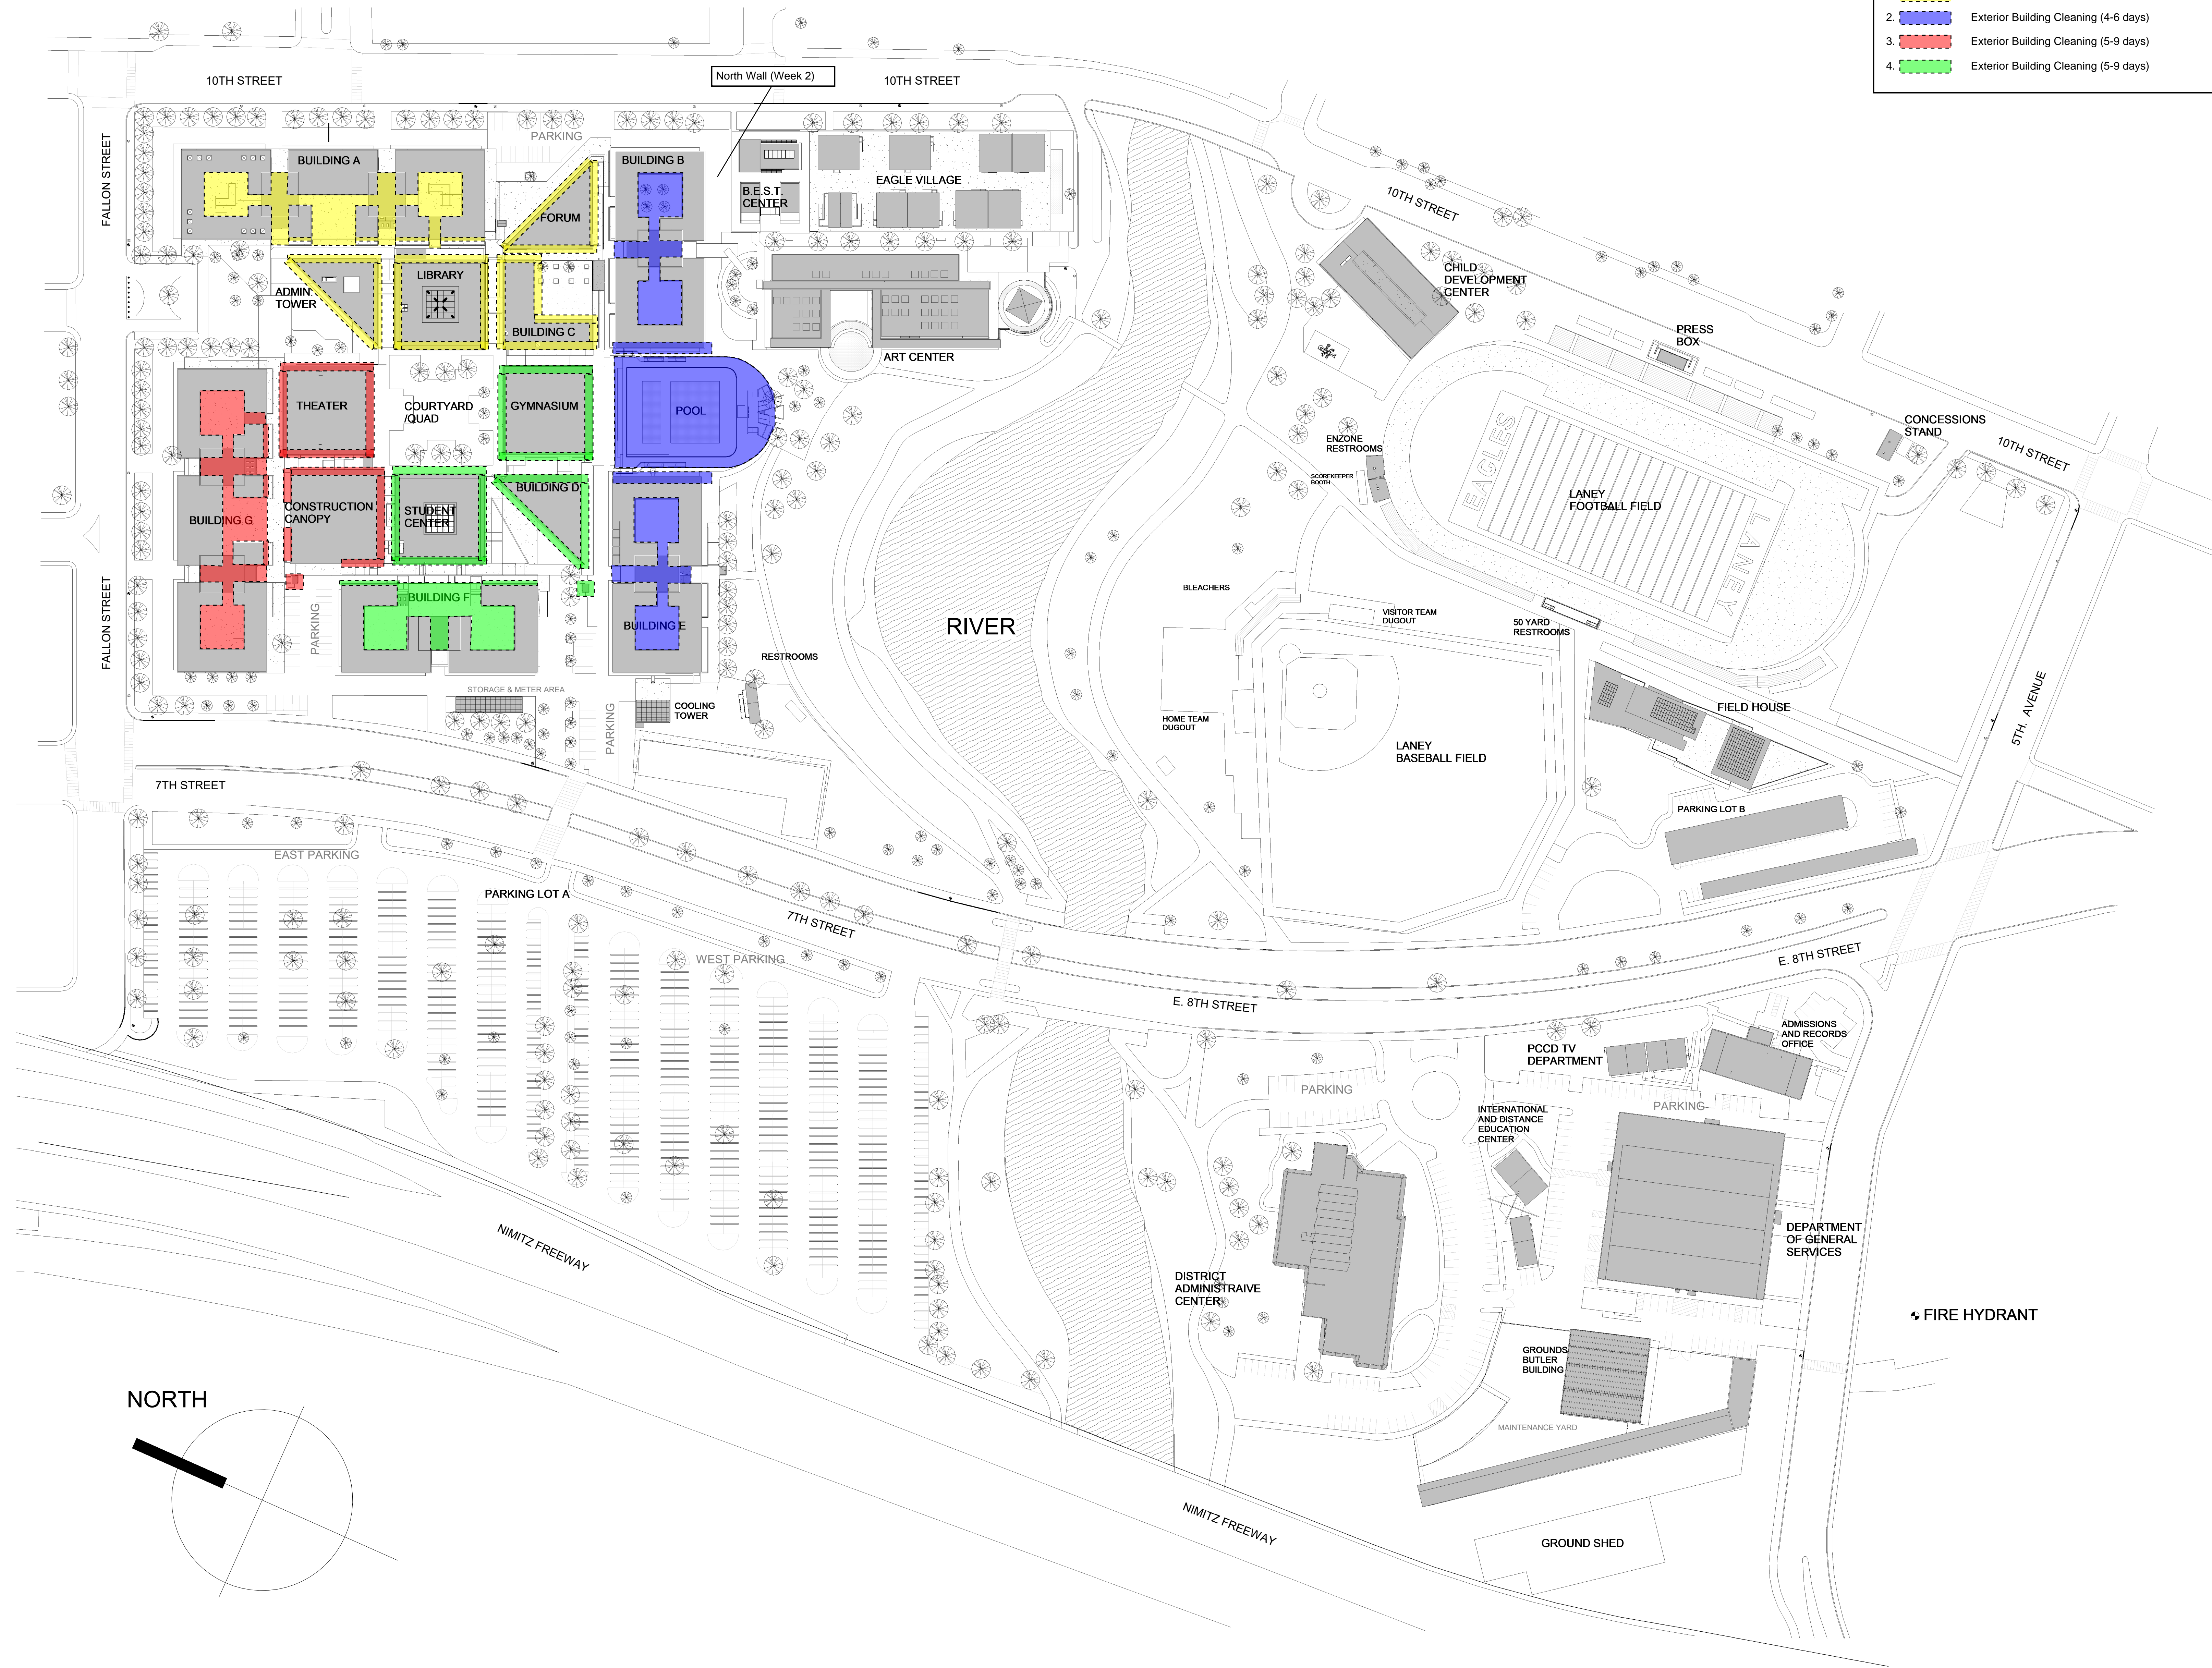

1 GENERAL SITE PLAN
SCALE: 1" = 80'-0"

DSA STAMP

117 E. COLORADO BLVD., SUITE 600
PASADENA CA. 91105
4525 HEAFEY ROAD, SUITE 100
OAKLAND CA. 94605
626 219 1658 | 626 219 1601 fax
info@hple.co | www.hple.co

CONSULTANTS

STAMP

KEY PLAN

DATE	DESCRIPTION	NO

CLIENT THE PERALTA COMMUNITY COLLEGE DISTRICT

PROJECT LANEY COLLEGE SITE PLAN

ADDRESS FALLON STREET OAKLAND, CA.

PROJECT NO. HPLE-01.2023



SCALE As indicated

TITLE **SITE PLAN**

Exterior Power Washing and Glaze Cleaning (Breezeways)

Phase Legend Symbol

- 1. Exterior Building Cleaning (3-4 days)
- 2. Exterior Building Cleaning (5-6 days)
- 3. Exterior Building Cleaning (2-3 days)

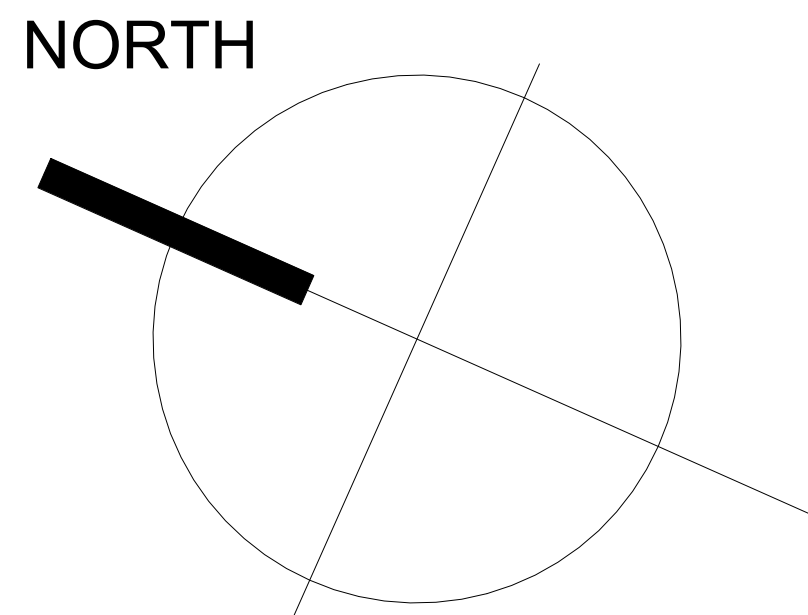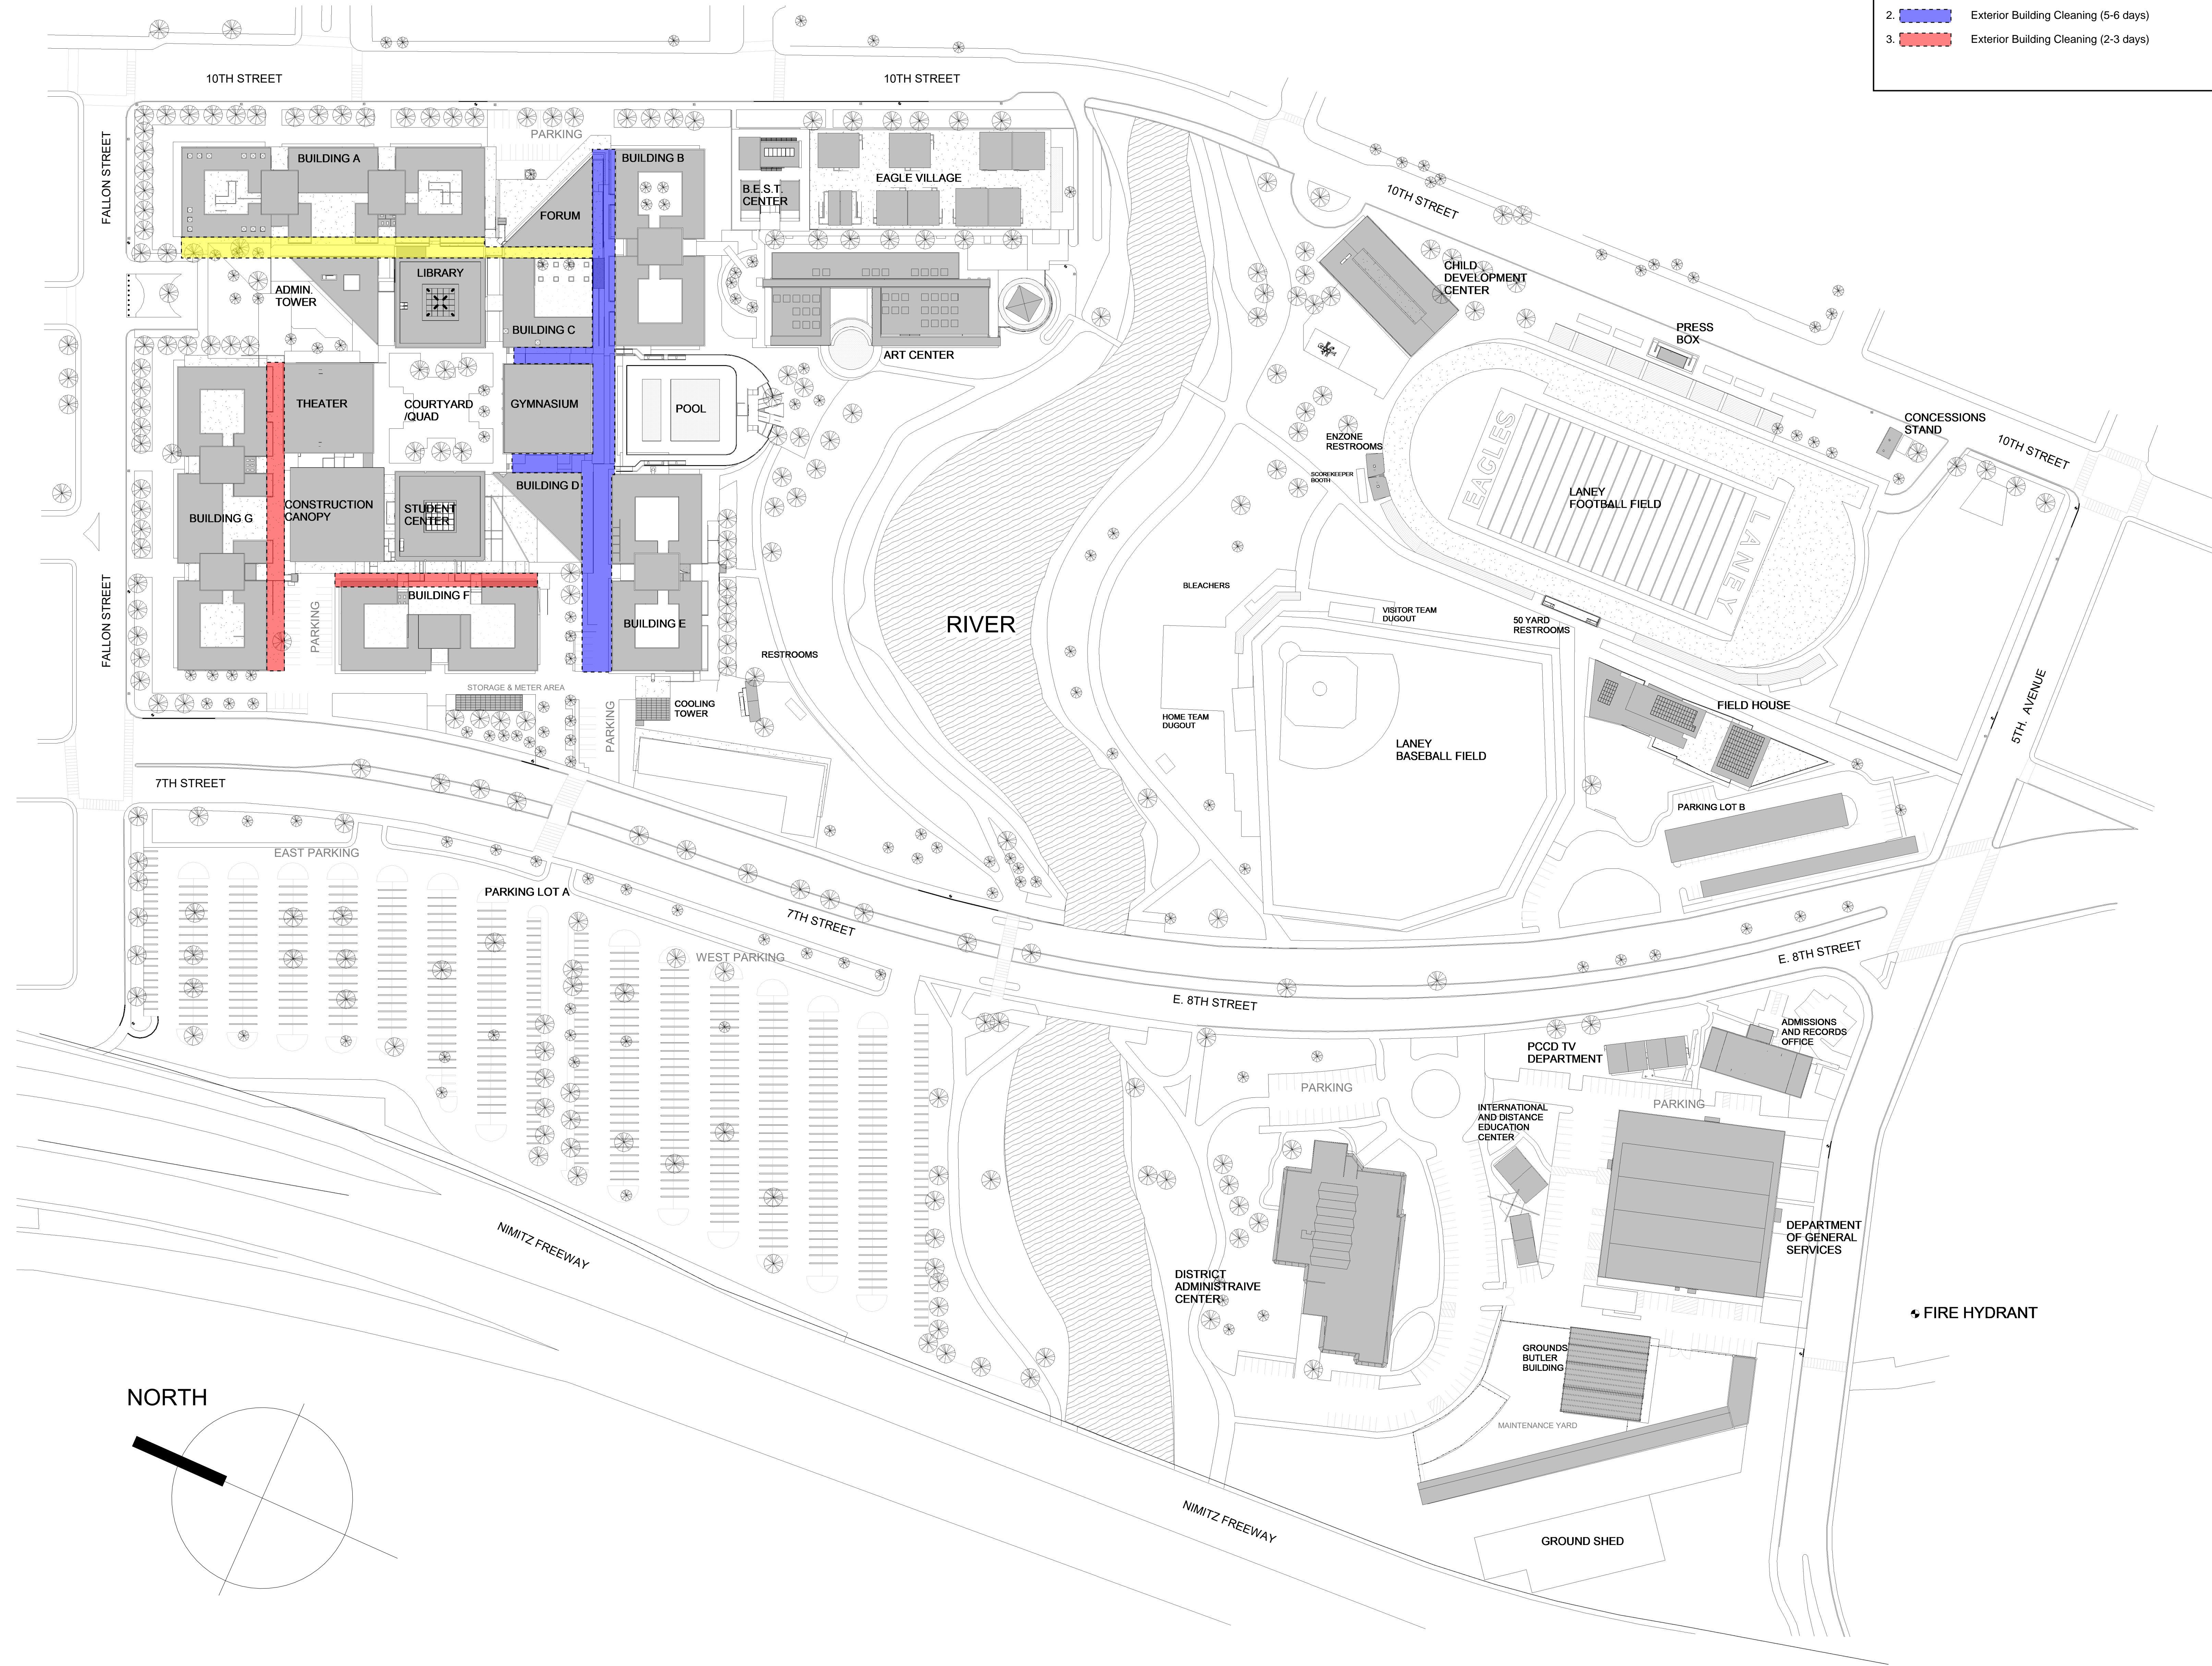

1 GENERAL SITE PLAN
SCALE: 1" = 80'-0"

DSA STAMP



117 E. COLORADO BLVD., SUITE 600
PASADENA CA. 91105
4525 HEAFEY ROAD, SUITE 100
OAKLAND CA. 94605
626 219 1658 | 626 219 1601 fax
info@hple.co | www.hple.co

CONSULTANTS

STAMP

KEY PLAN

DATE	DESCRIPTION	NO

CLIENT THE PERALTA COMMUNITY COLLEGE DISTRICT
PROJECT LANEY COLLEGE SITE PLAN
ADDRESS FALLON STREET OAKLAND, CA.
PROJECT NO. HPLE-01.2023
SCALE As indicated
TITLE

SITE PLAN